














KEY  ROAD CLOSED ADVANCED WARNING ACCESS TO ROAD AHEAD CLOSED ON — TO — FOR — DAYS FROM — TO —	P7105  750mm 01	ROAD AHEAD CLOSED FOLLOW DIVERSION 02	Diverted traffic  04	Diverted traffic  06	Diversion  08	ROAD AHEAD CLOSED 10	Diverted traffic  12	Diverted traffic  14	ROAD CLOSED AT LEVEL CROSSING FOLLOW DIVERSION 15
	Diversion ENDS 03	Diverted traffic  05	Diversion  07	Diversion  09	Diverted traffic  11	Diverted traffic  13			



ROAD AHEAD CLOSED  16
ROAD AHEAD CLOSED  17
 18
 19
NO ACCESS TO FRESHBROOK ROAD VIA SOUTH 21

02/09
 06
 02/09
 06
NEWTON ROAD
 01
 10
 03

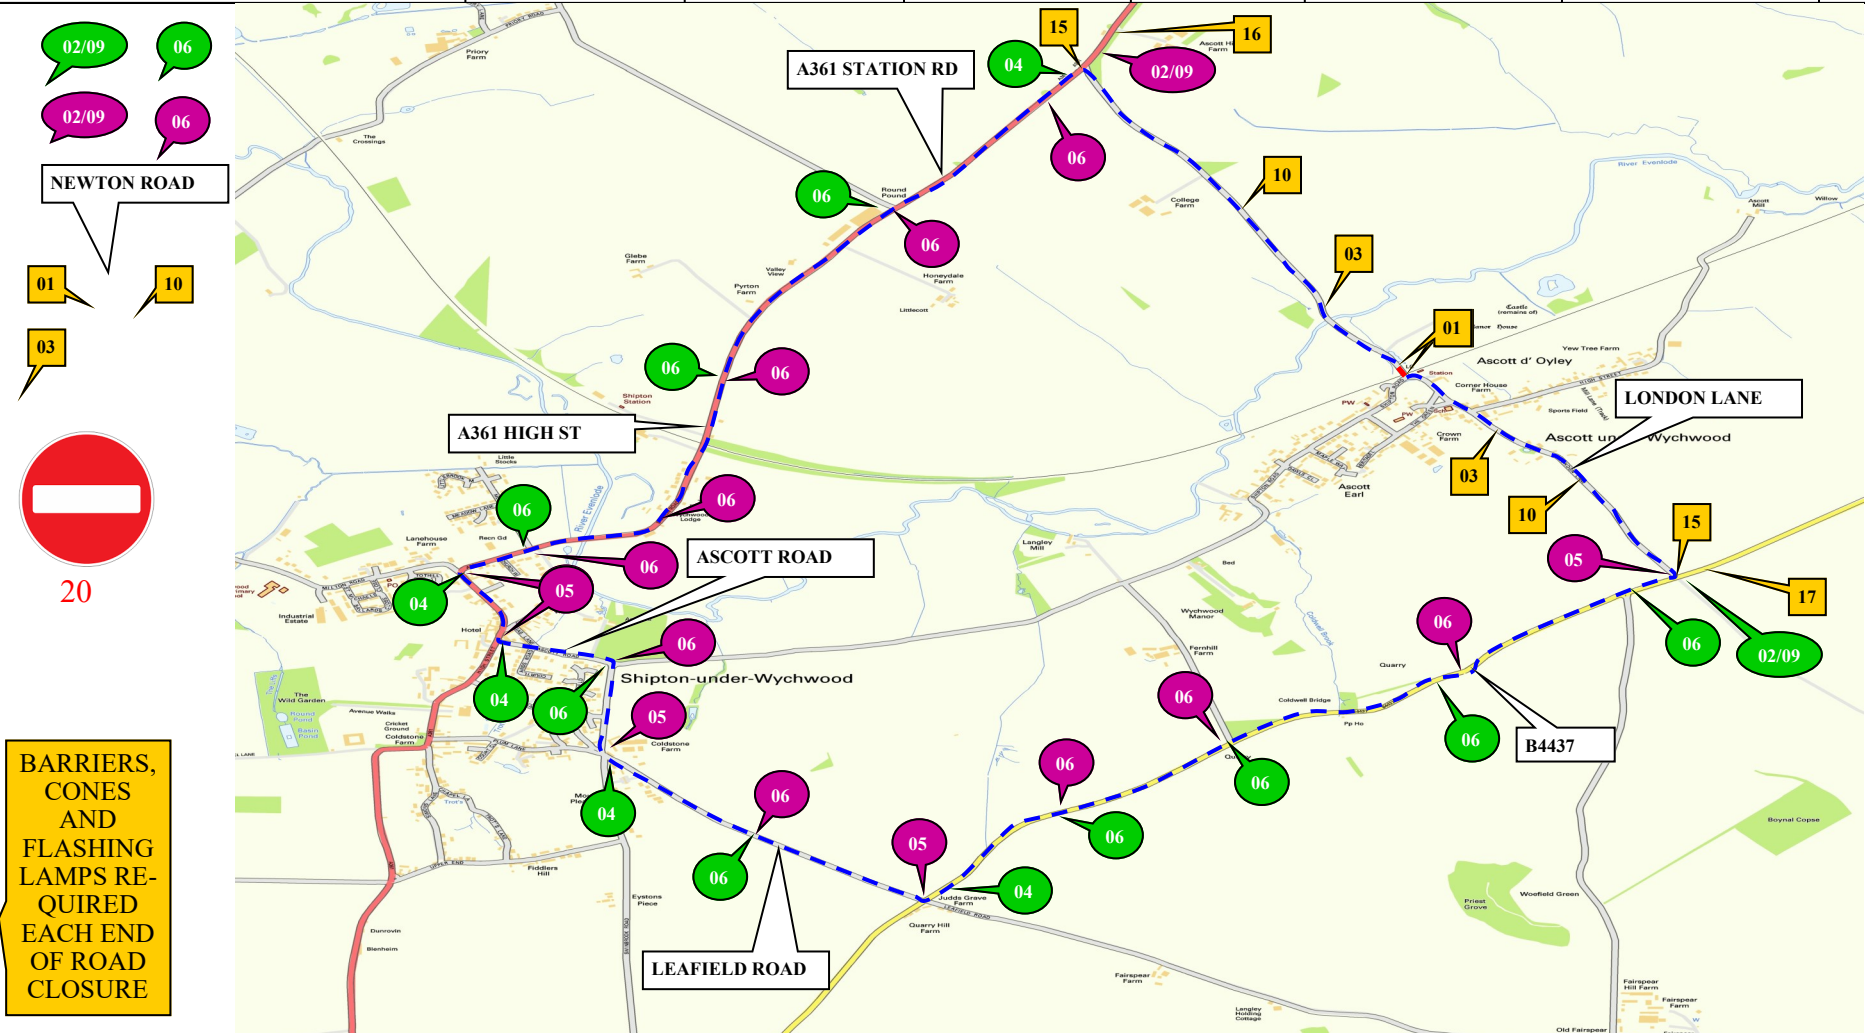




20
BARRIERS, CONES AND FLASHING LAMPS REQUIRED EACH END OF ROAD CLOSURE


A-Plant Lux Traffic Control & Management
Kemble Airfield Enterprise Park
Cirencester Road
Kemble
GL7 8BQ
Telephone: 03700500792
Fax: 0845 0047105

NOTES
 1 ALL EQUIPMENT SHALL BE APPROVED AND SHALL COMPLY WITH THE DEPARTMENT OF TRANSPORT SPECIFICATION MCE0111 THIS DRAWING DOES NOT SHOW THE NORMAL ROADWORKS SIGNING THAT WILL BE REQUIRED (chapter 8)
 2 ALL SIGNS TO BE IN ACCORDANCE WITH TSGRD 2002 AND TO MINIMUM CLASS 2 RETROREFLECTIVE
 3 MINIMUM X HEIGHT OF LETTERING TO BE 60MM AND SIGN BOARDS TO BE MIN 1000MM*750MM WHERE APPROPRIATE
 THIS DRAWING IS PROTECTED BY COPYRIGHT AND THE INFORMATION CONTAINED THEREIN IS CONFIDENTIAL. THE DRAWING MAY NOT BE COPIED AND THE INFORMATION CONTAINED THEREIN MAY NOT BE USED, OR DISCLOSED TO A THIRD PARTY, WHOLLY OR IN PART WITH THE WRITTEN

CROWN COPYRIGHT DATA REPRODUCED BY PERMISSION OF THE CONTROLLER OF HMSO

CLIENT DETAILS	REP/DEPOT	DRAWN BY	ADDRESS
NETWORK RAIL	DD/104	KA	ASCOTT UNDER WYCHWOOD OX7 6AY
AMEND NO	SHEET NO.	DATE	
00	1 OF 1	24/05/18	
SUITABLE TIME TO UNDERTAKE THE WORKS			
OFFPEAK	NIGHT	WEEKEND	24 HOUR WORKS
	2100-0600	0800-1700	
BUS ROUTE AFFECTED			

KEY
 ROAD CLOSURE
 DIVERSION ROUTE
 ANTI-CLOCKWISE DIVERSION
 CLOCKWISE DIVERSION
 ROAD CLOSURE SIGN

ROAD CLOSURE LENGTH APPROX 7M
ROAD CLOSURE WIDTH APPROX 7M

HIRE ADVICE 233-S002964