

Traffic Management Notes;
 1) All traffic management shall be in accordance with Chapter 8 of the traffic signs manual 2009
 2) All temporary traffic management shall be in accordance with traffic signs regulations and general directions 2014.
 3) All temporary traffic management shall conform to the safety at street works, a code of practise 2016
 4) All temporary traffic management signs should be located 450 mm from the kerb face.
 5) All traffic management sign locations are indicative and subject to on site approval from the engineer

Notes
 Checked by
Drawing number - CR050422A

Client **MORGAN SINDALL CONSTRUCTION INFRASTRUCTURE**
 Date drawn 05/04/22 By: CR
 Address Lyneham Road, Lyneham, West Oxfordshire, OX7 6QN,

Date of works
 Site Ref
 Renteq contact Watford Office


Checked by

Works Area Safety zone Road cones
 Pedestrian barrier Works vehicle Speed of road

3.5 M will be maintained

Minimum and normal maximum siting distance (D) of first sign in advance of lead in taper (meters) 25-45

Unit 14-17 Byfleet Industrial Est.
 Watford Herts WD18 8TB
 01923 712 686
 Fax 01923 331608

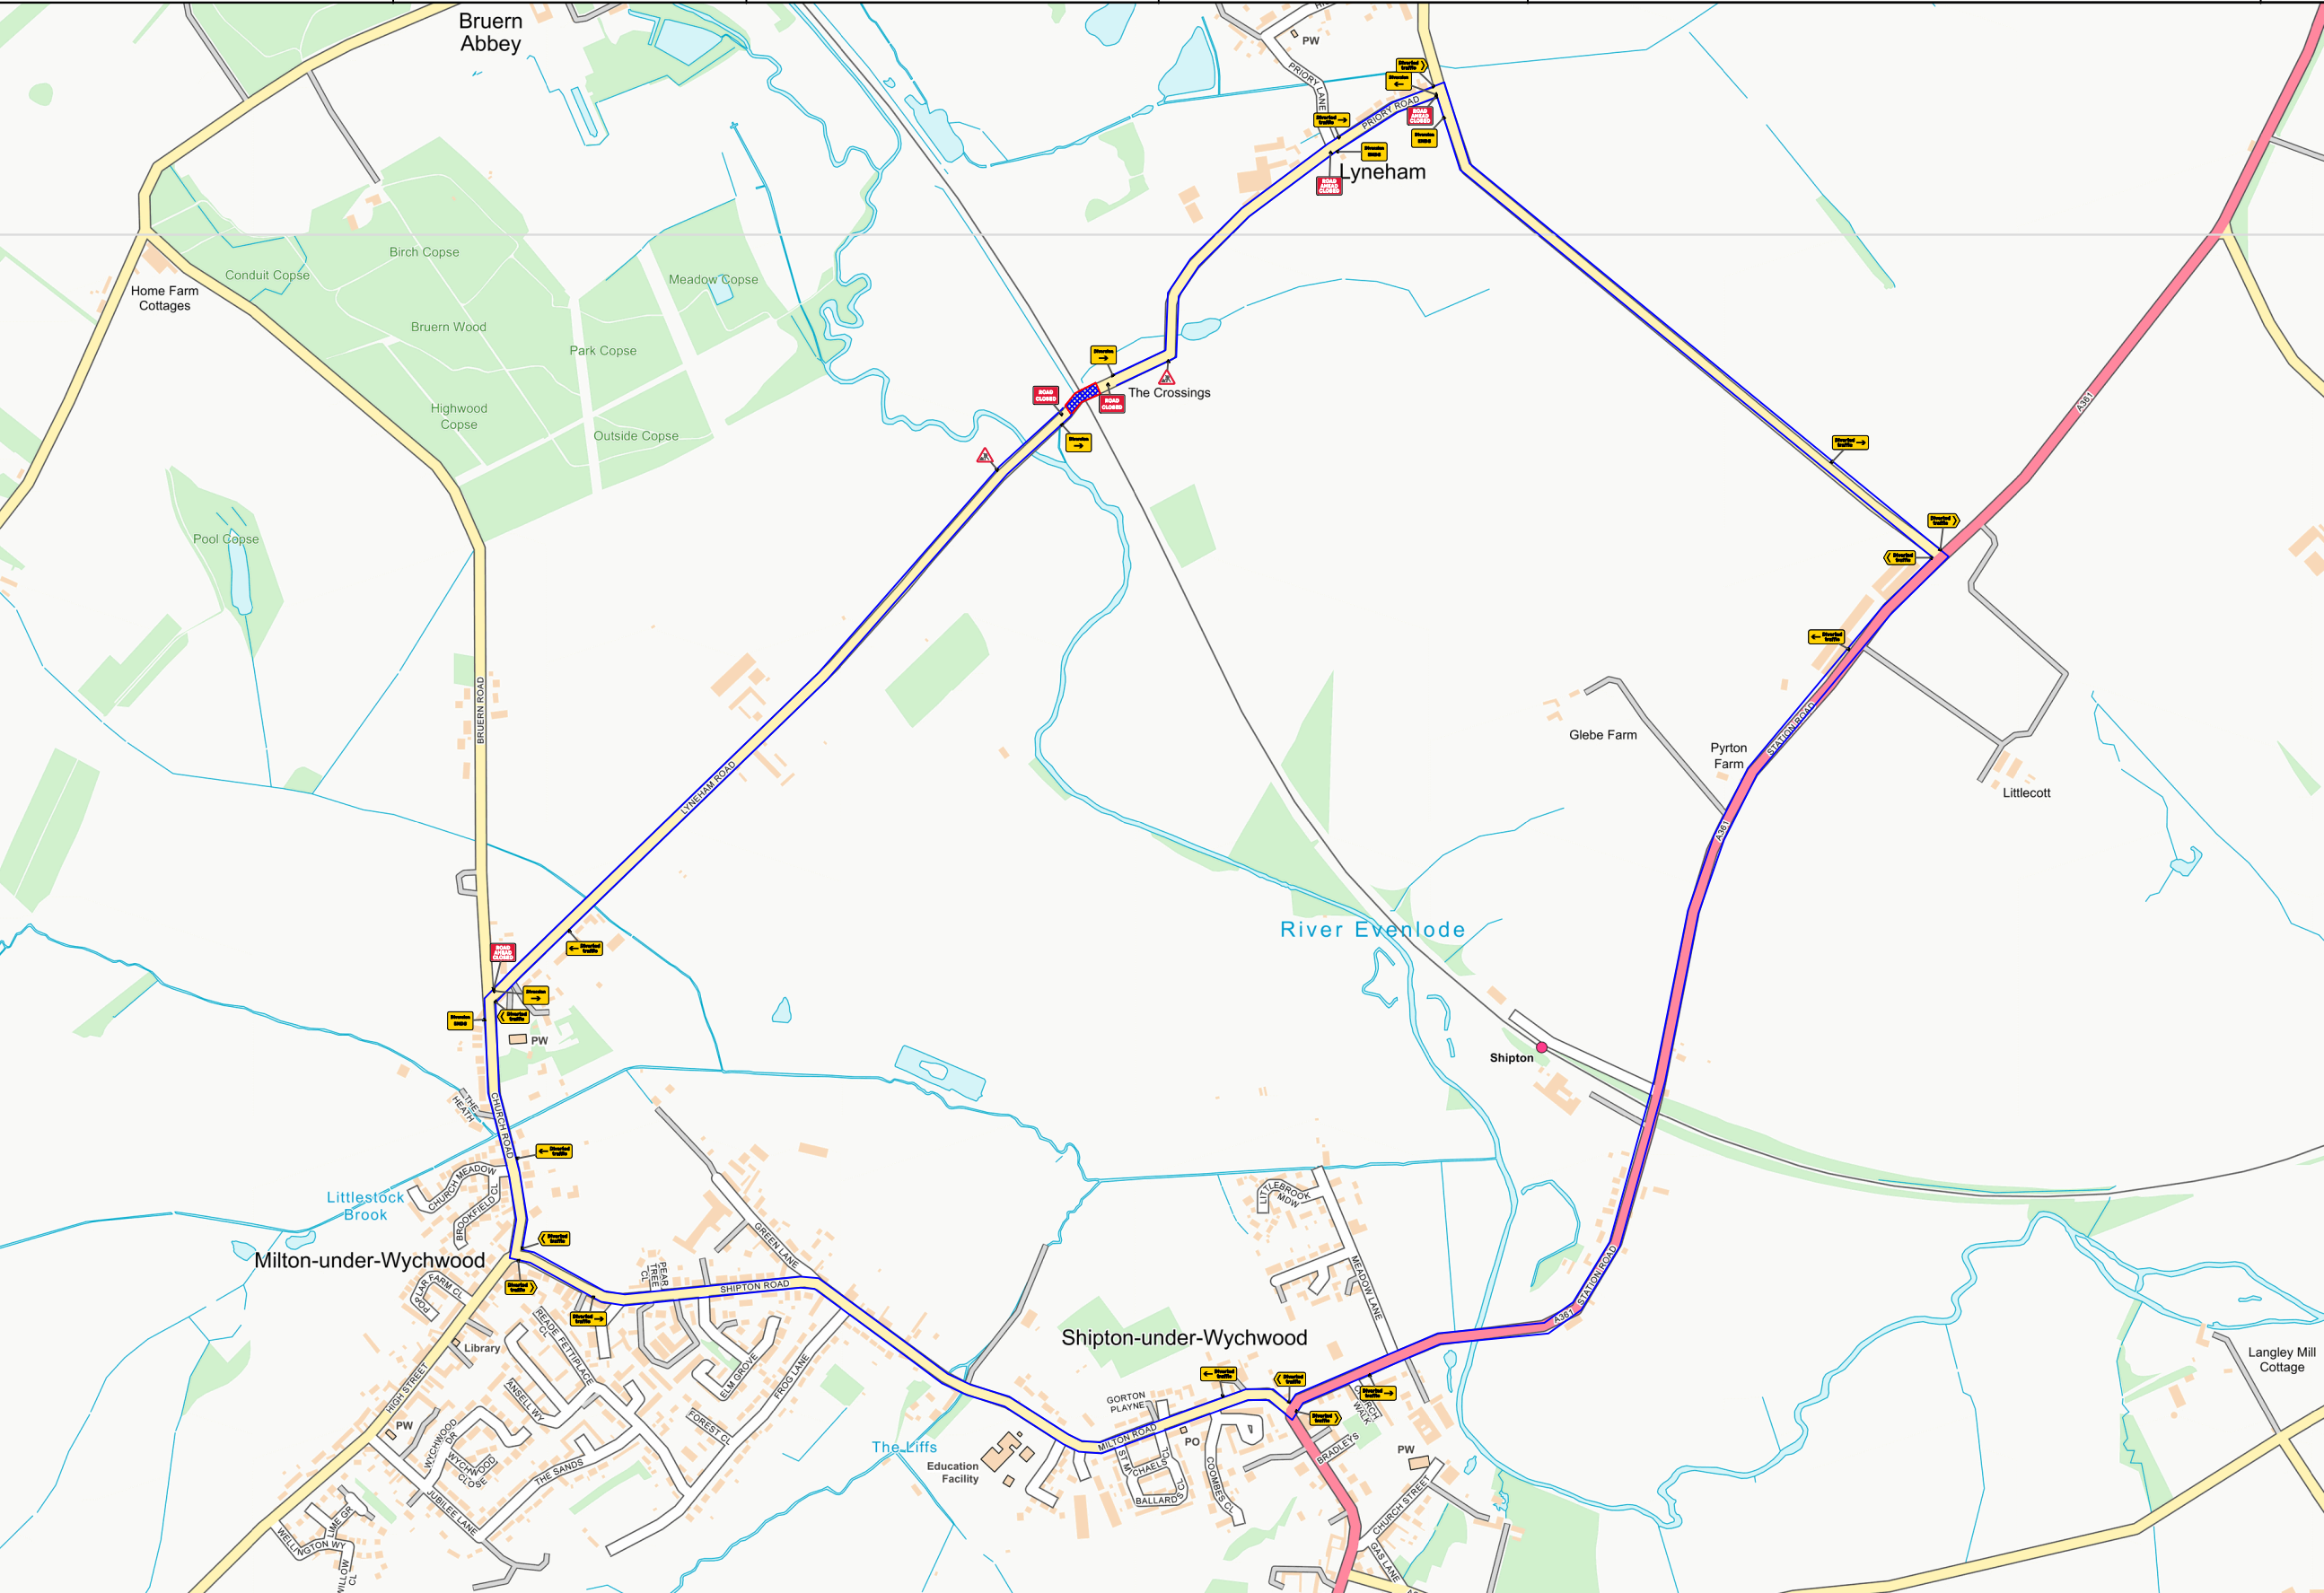

Do not scale from this drawing for generic use only

Qty: 3 Ref: 2702 Start of temporary diversion route	
Qty: 3 Ref: 2702 End of temporary diversion route	
Qty: 1 Ref: 2702 Start of temporary diversion route	
Qty: 4 Ref: 2703 Direction of temporary diversion route from junction ahead	
Qty: 4 Ref: 2703 Direction of temporary diversion route from junction ahead	
Qty: 4 Ref: 2704 Direction of temporary diversion route	
Qty: 4 Ref: 2704 Direction of temporary diversion route	
Qty: 2 Ref: 7001 Road works ahead	
Qty: 2 Ref: 7010-FP-13-9 Nature of temporary hazard ahead - Road Closed	
Qty: 3 Ref: 7010-FP-13-9 Nature of temporary hazard ahead - Road Ahead Closed	